

ALTERATIONS TO  
**LEBANON PROPERTIES**

203 HEATER ROAD  
LEBANON, NEW HAMPSHIRE

SHEET INFORMATION  
**EXISTING LOWER LEVEL FLOOR PLAN**


Drawn By: TFO  
Checked By: x

Revisions:


Sheet:

**EC1**

Date:  
24 JAN 2023

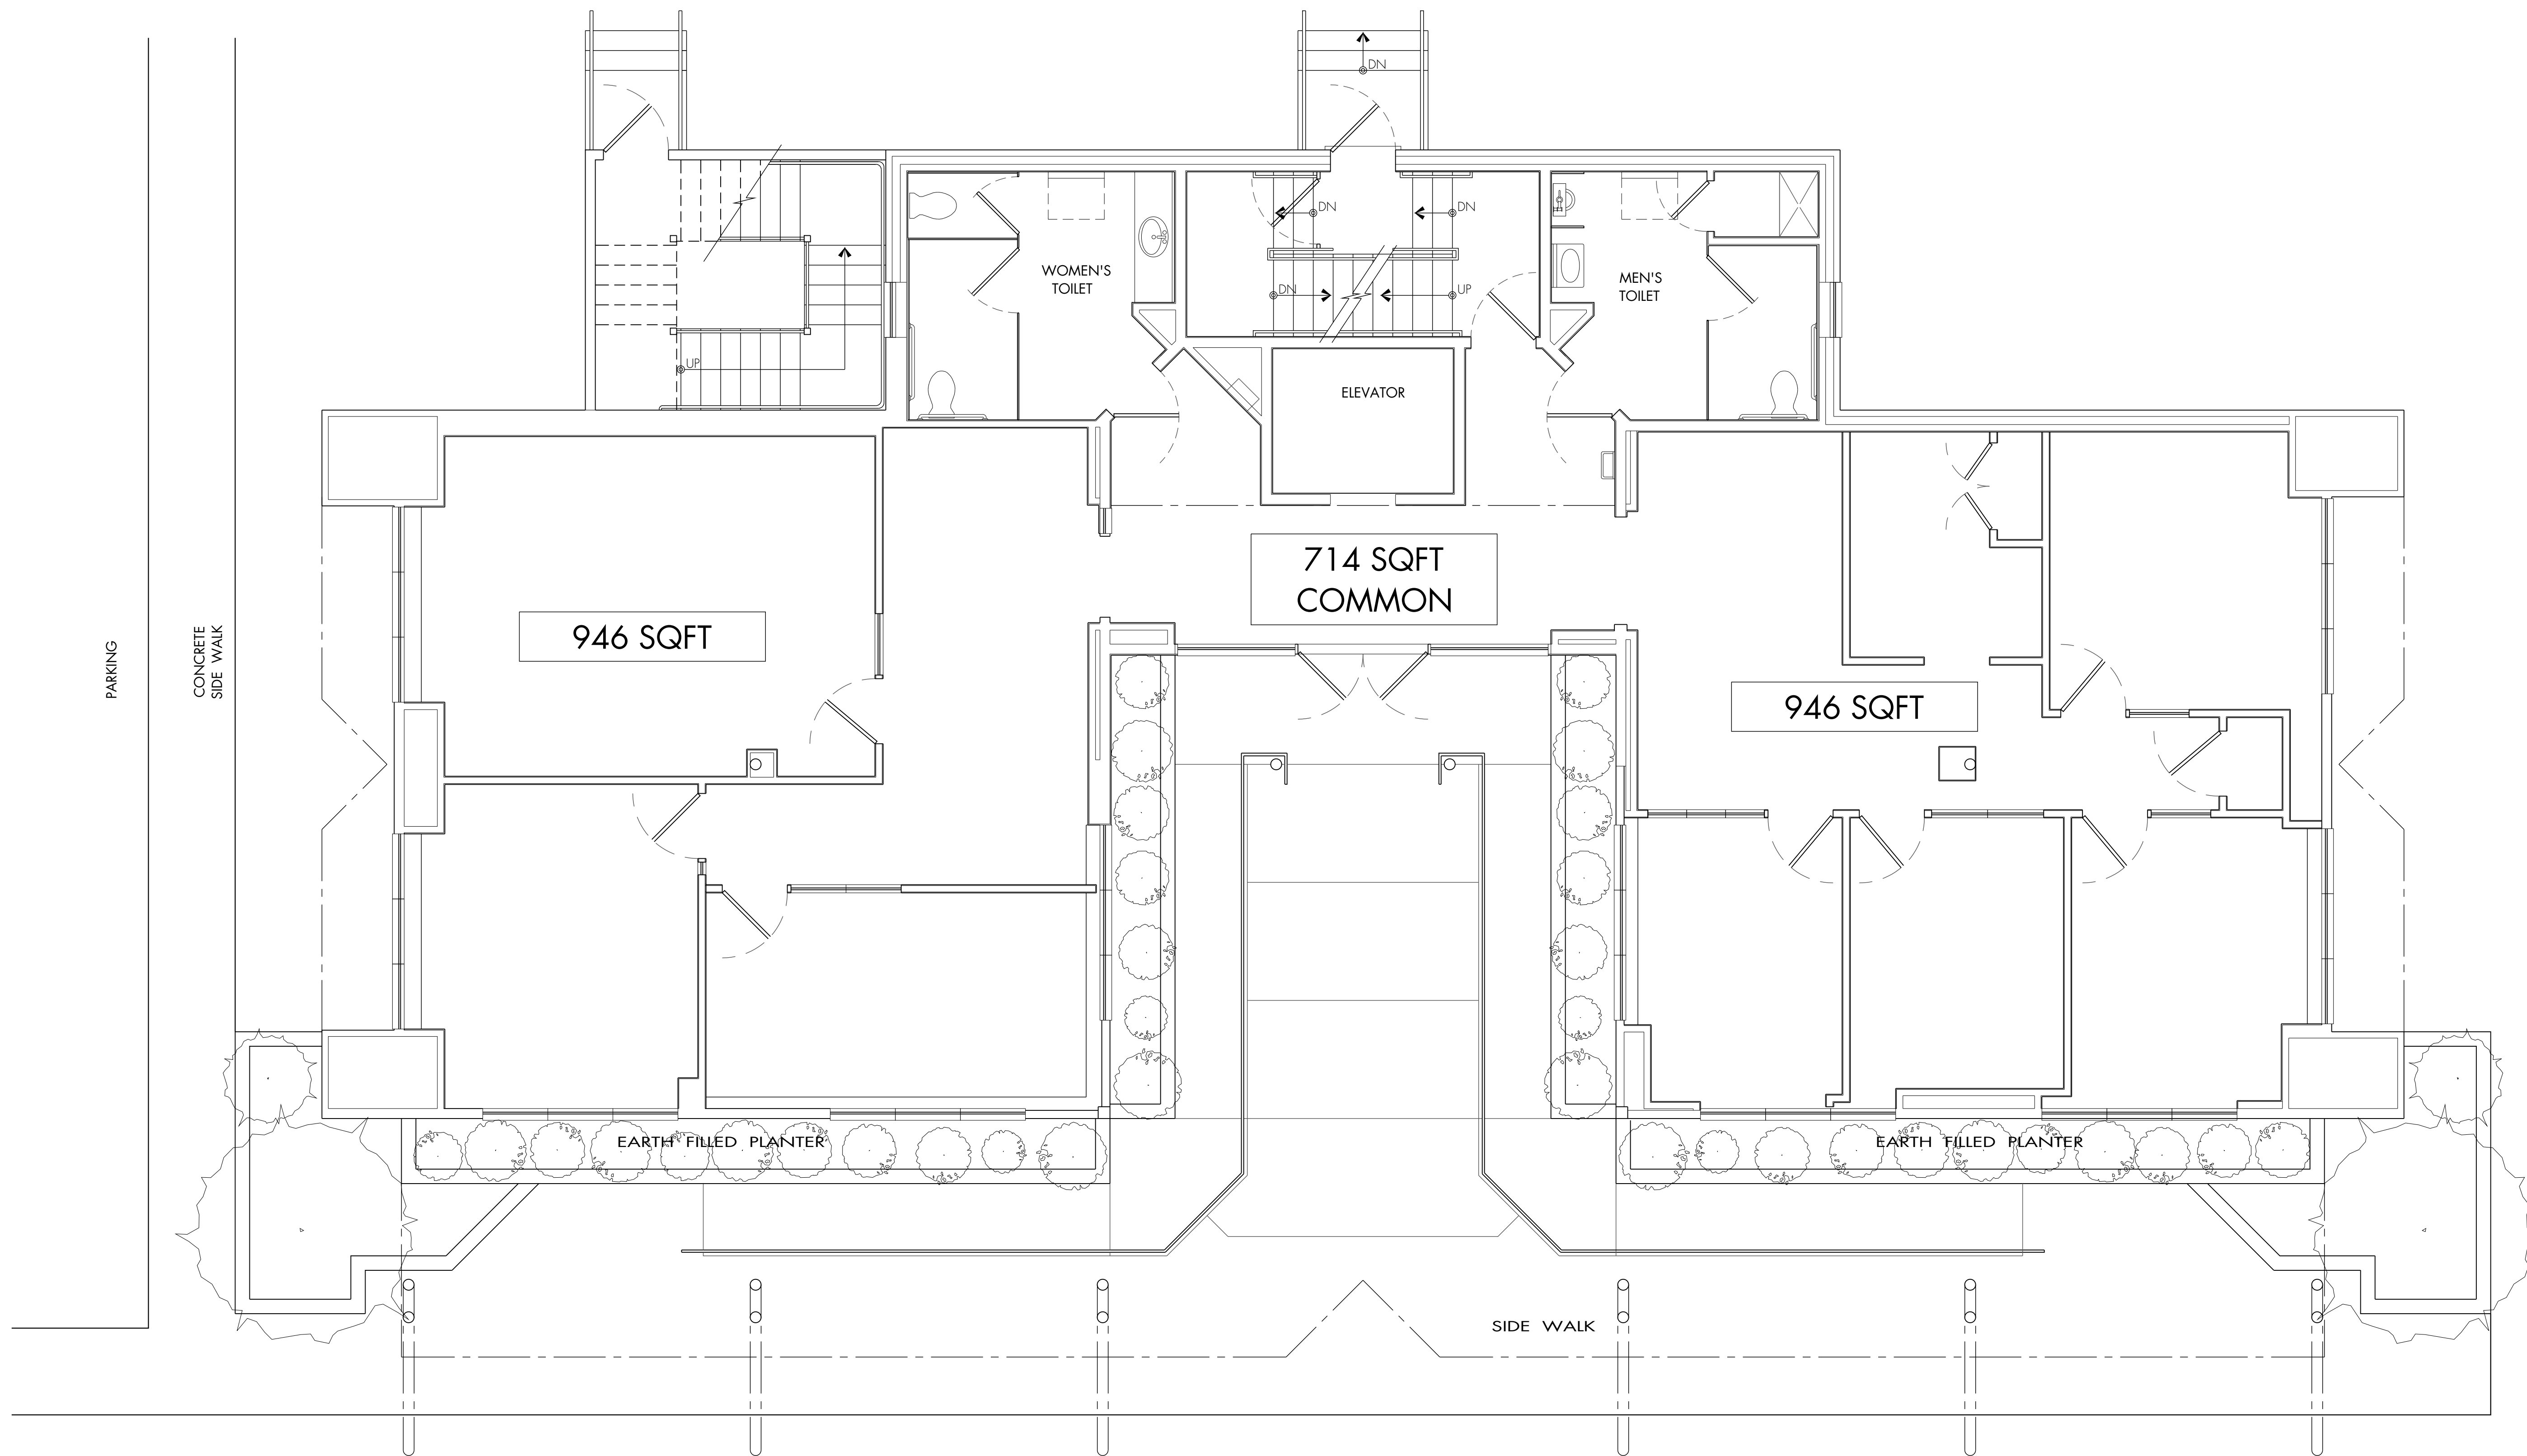

1 LOWER FLOOR PLAN  
Scale: 1/4" = 1'-0"

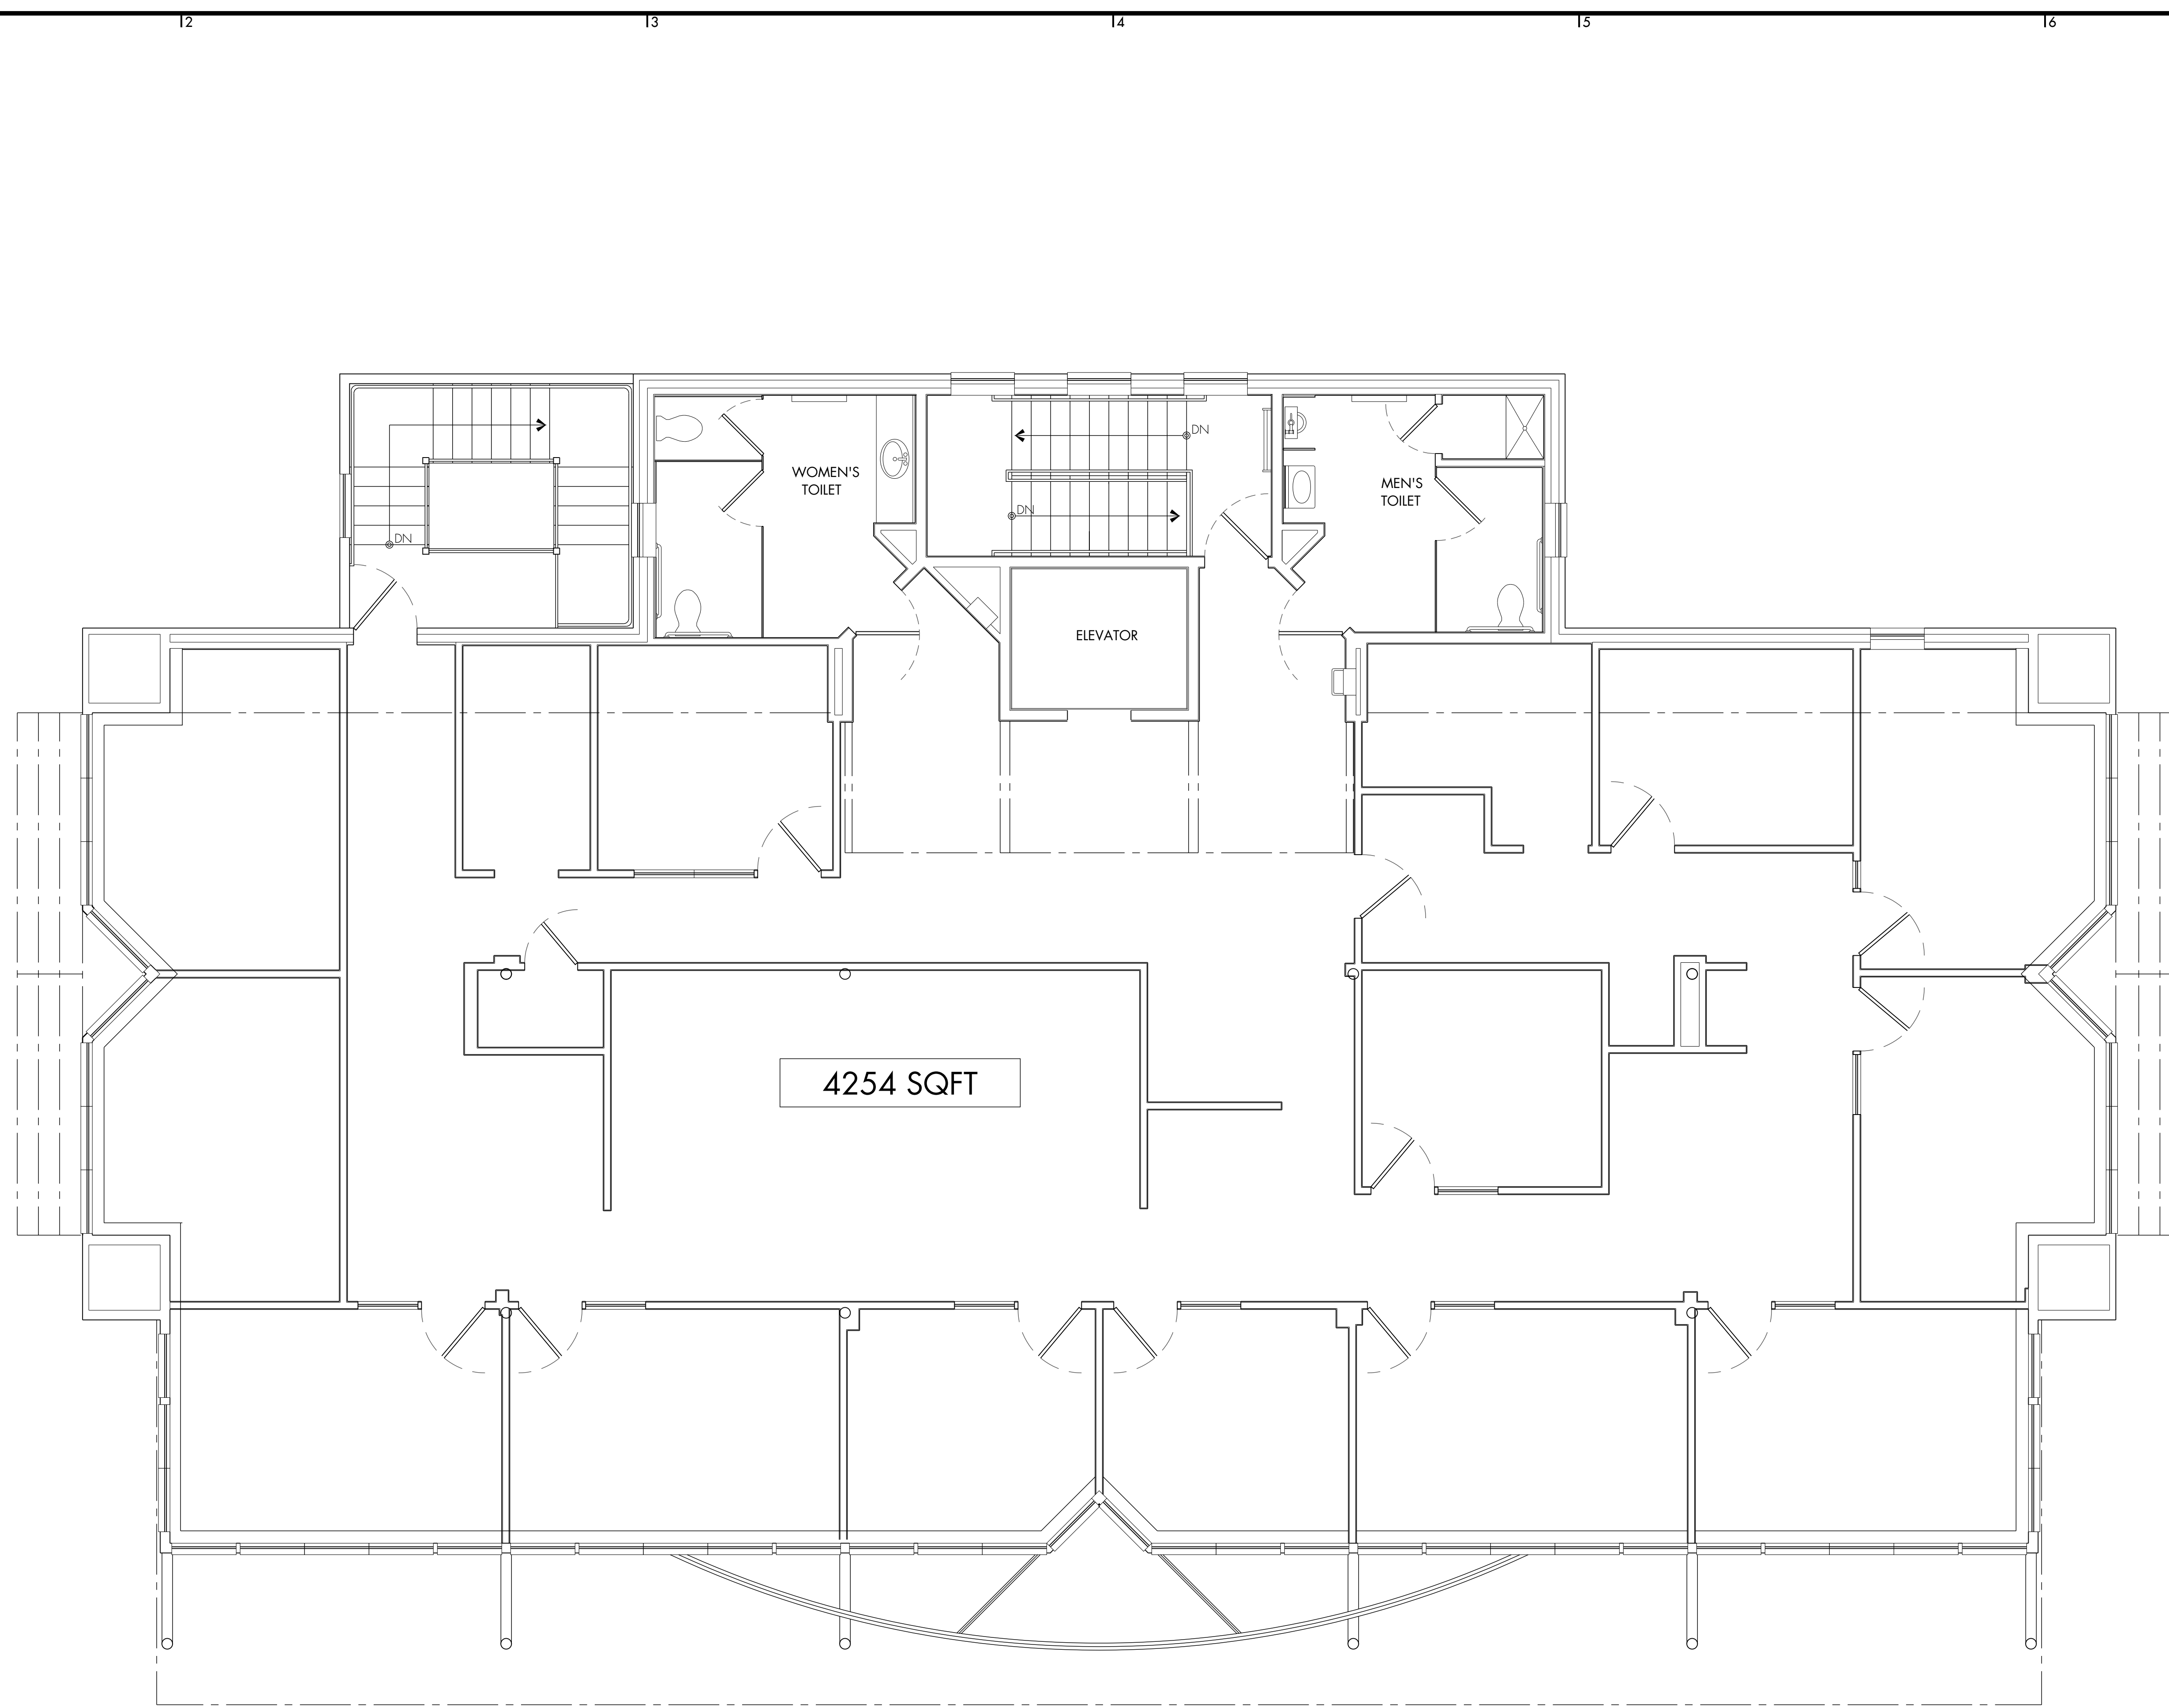

1 UPPER FLOOR PLAN  
Scale: 1/4" = 1'-0"

TiMic Drafting & Design  
working for your vision  
Offices in  
Theford & Montpelier, Vt  
T: 802.683.7027  
M: 802.793.6862

ALTERATIONS TO  
**LEBANON PROPERTIES**  
203 HEATER ROAD  
LEBANON, NEW HAMPSHIRE

SHEET INFORMATION  
**EXISTING UPPER FLOOR PLAN**  
Drawn By: TFO  
Checked By: x

Revisions:


Sheet:  
**EC2**  
Date:  
24 JAN 2023